



東側立面図 S = 1 / 400

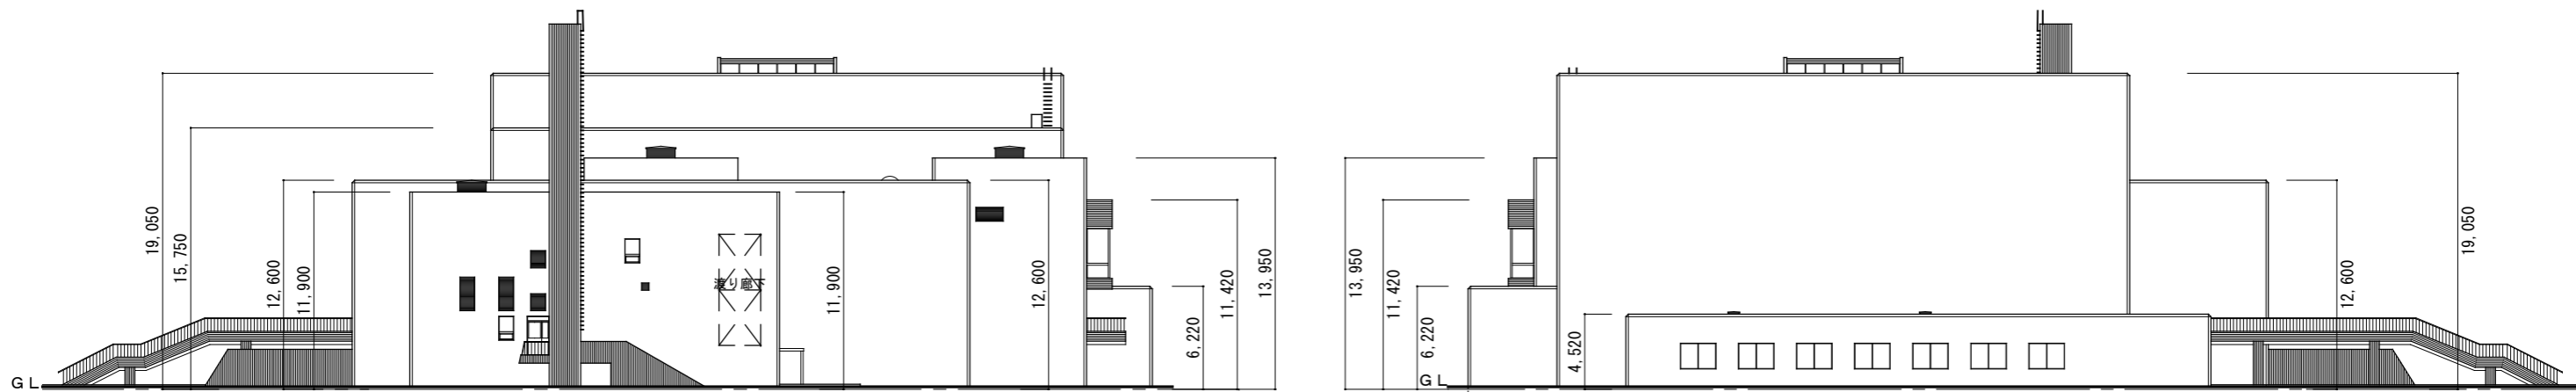

南側立面図 S = 1 / 400

北側立面図 S = 1 / 400

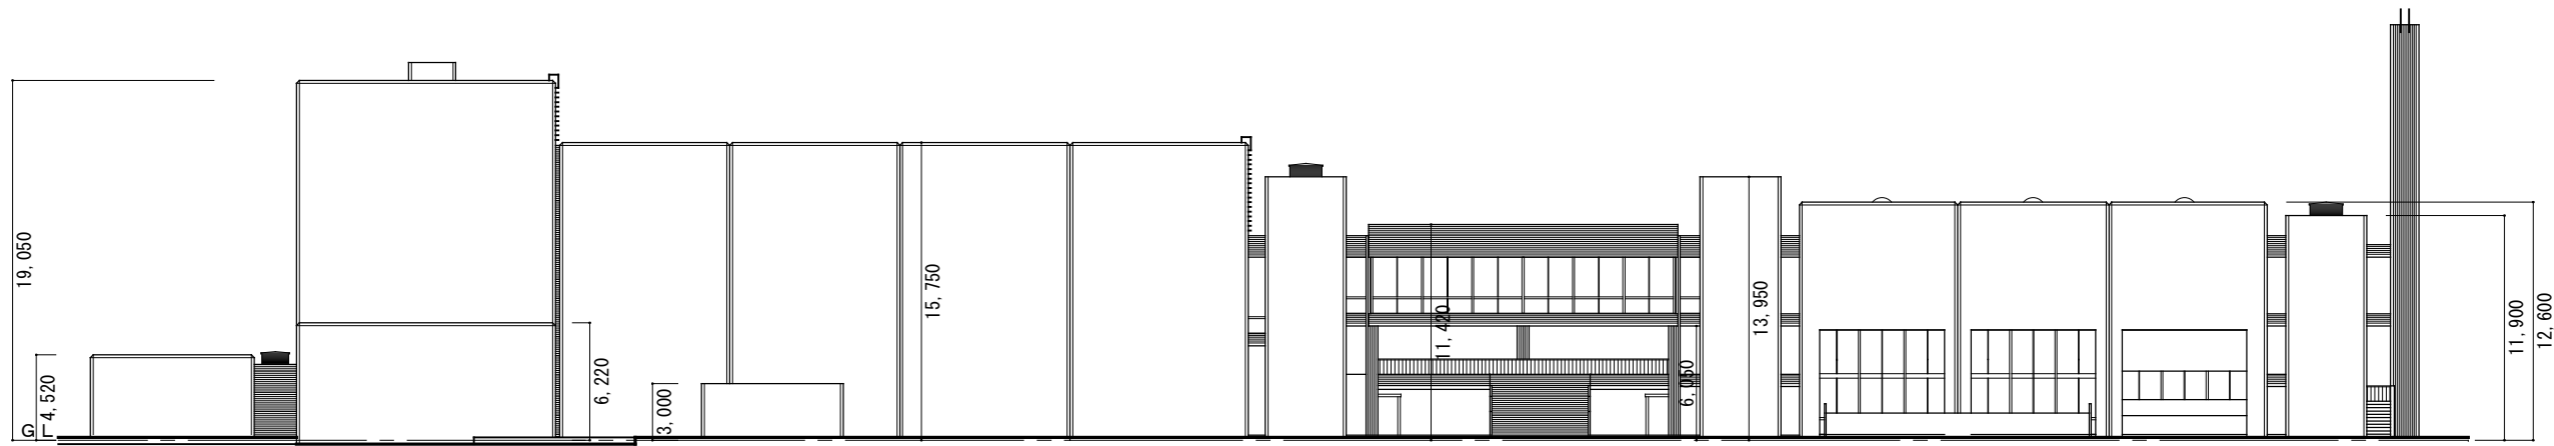

西側立面図 S = 1 / 400