



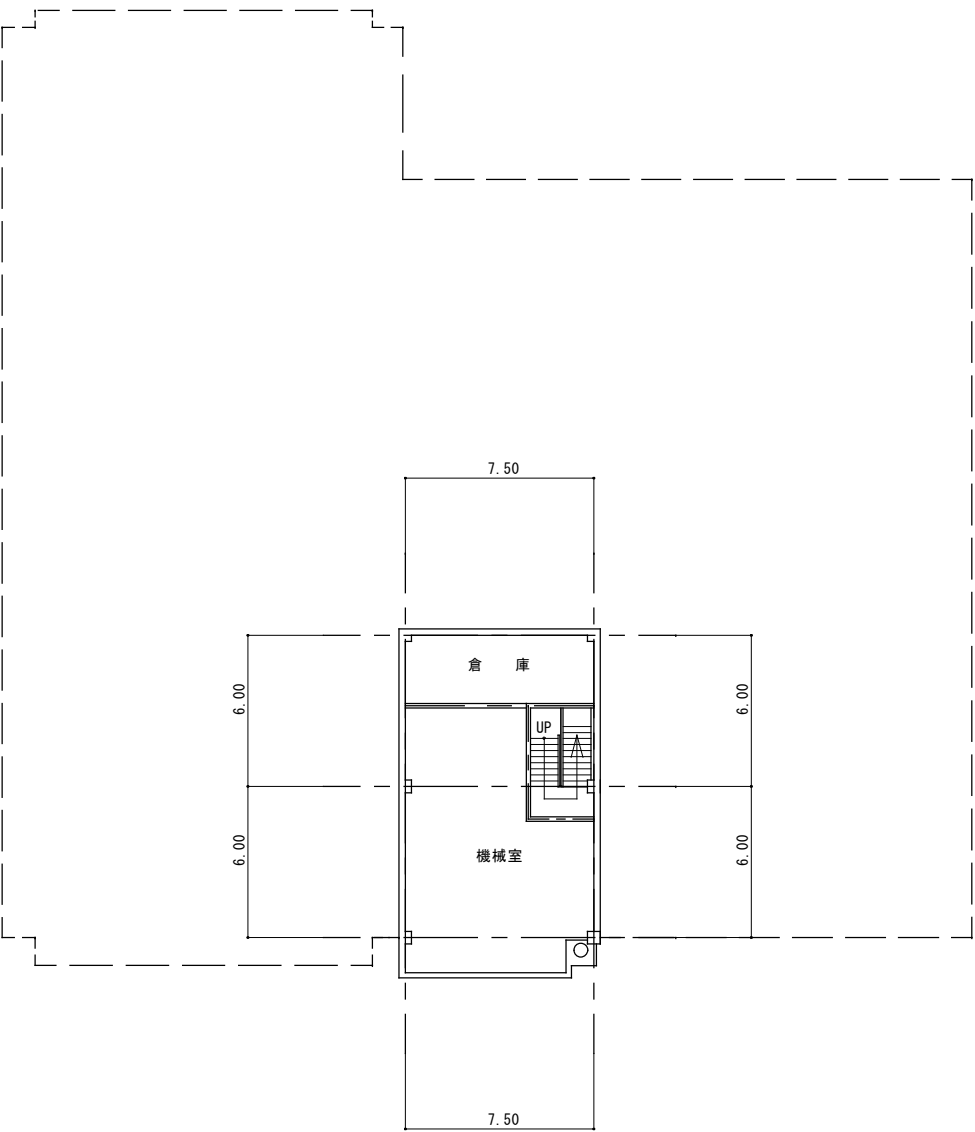


地下平面図 S = 1 / 3 0 0

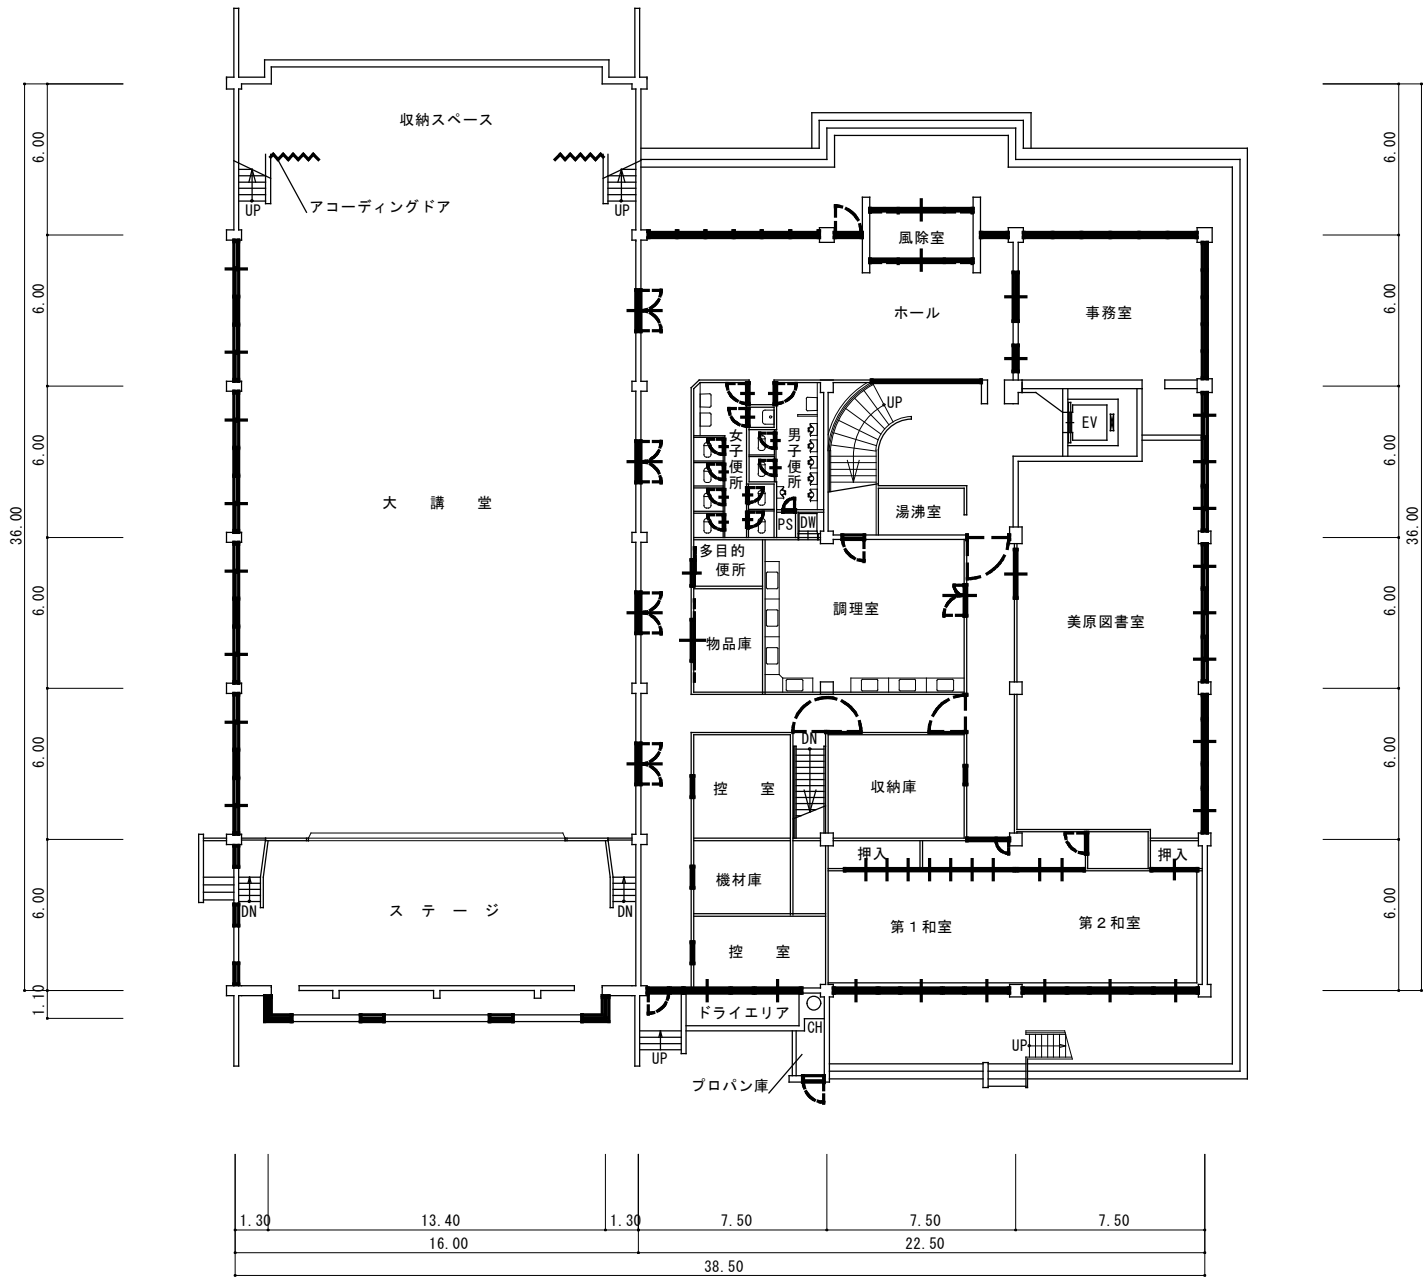


38.50				
1.30	16.00	1.30	22.50	
	13.40		7.50	7.50




1 階平面図 S = 1 / 3 0 0

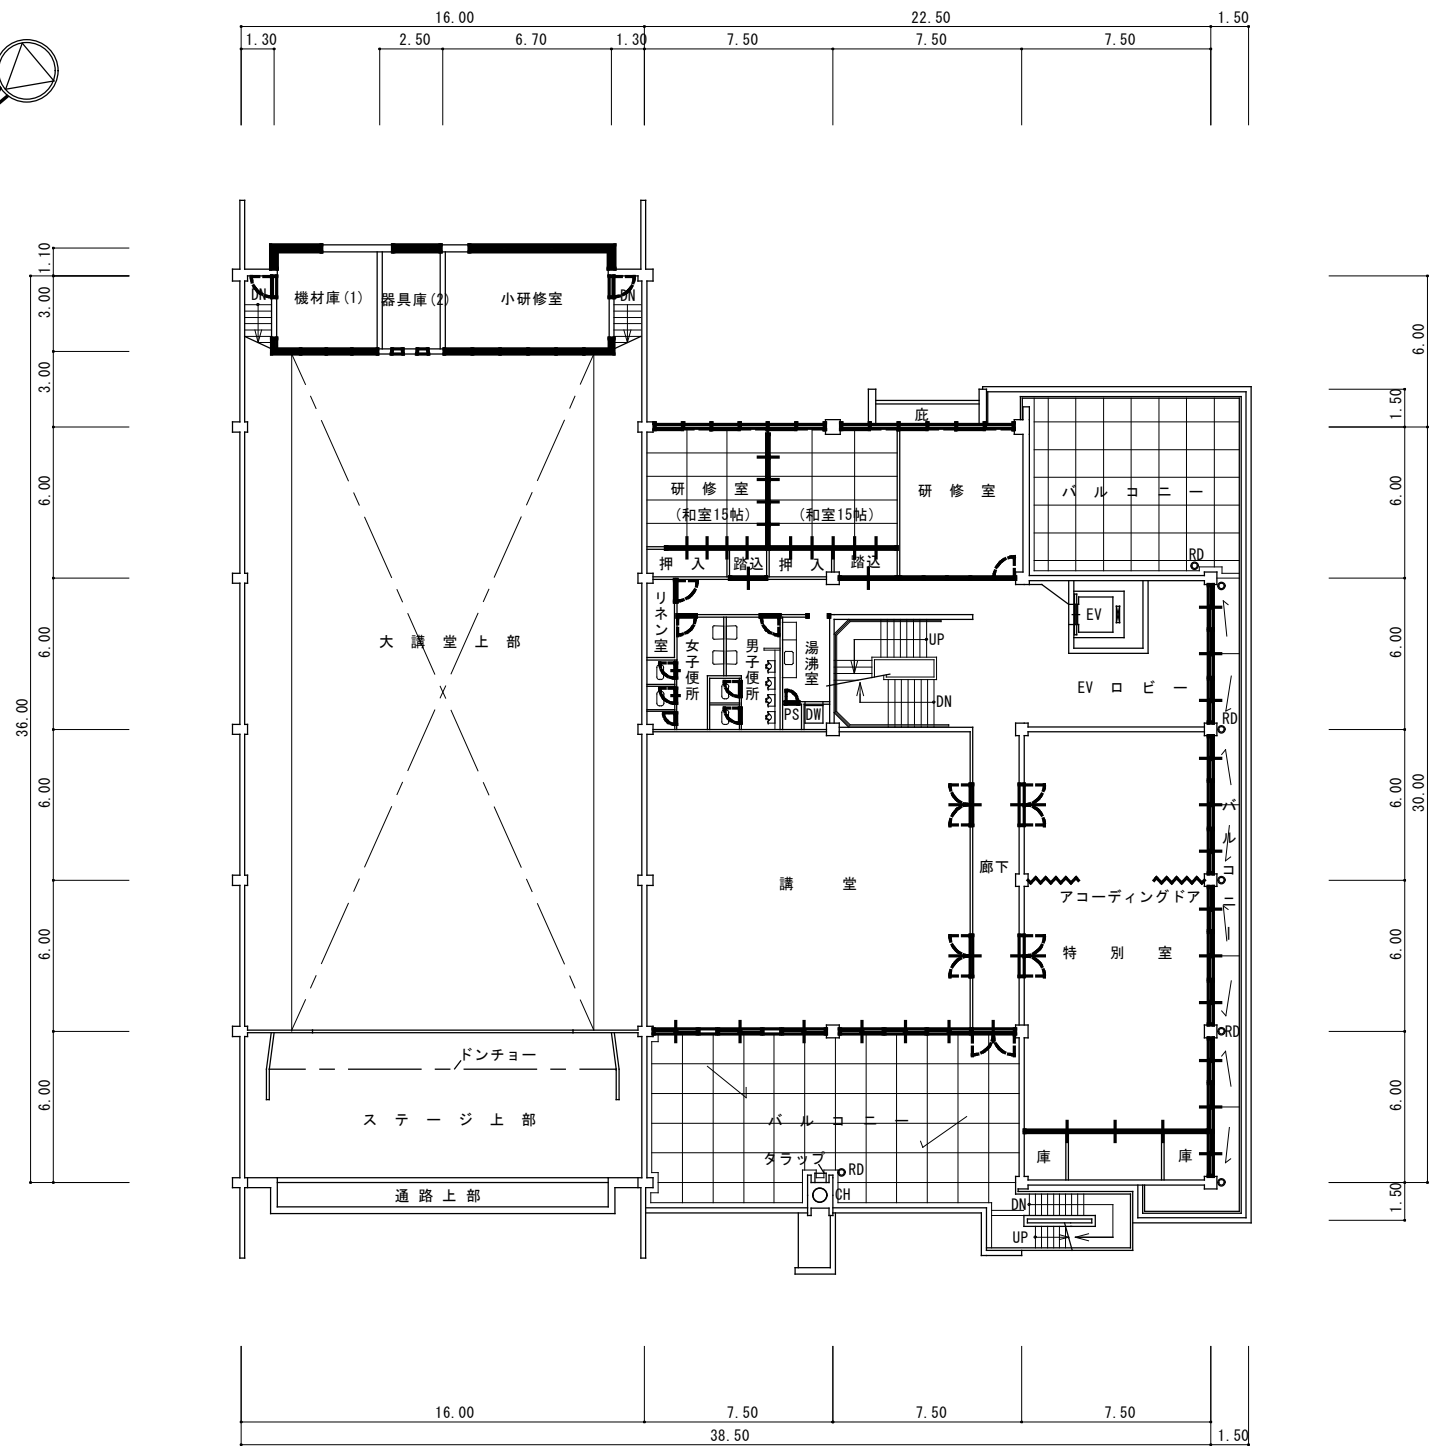

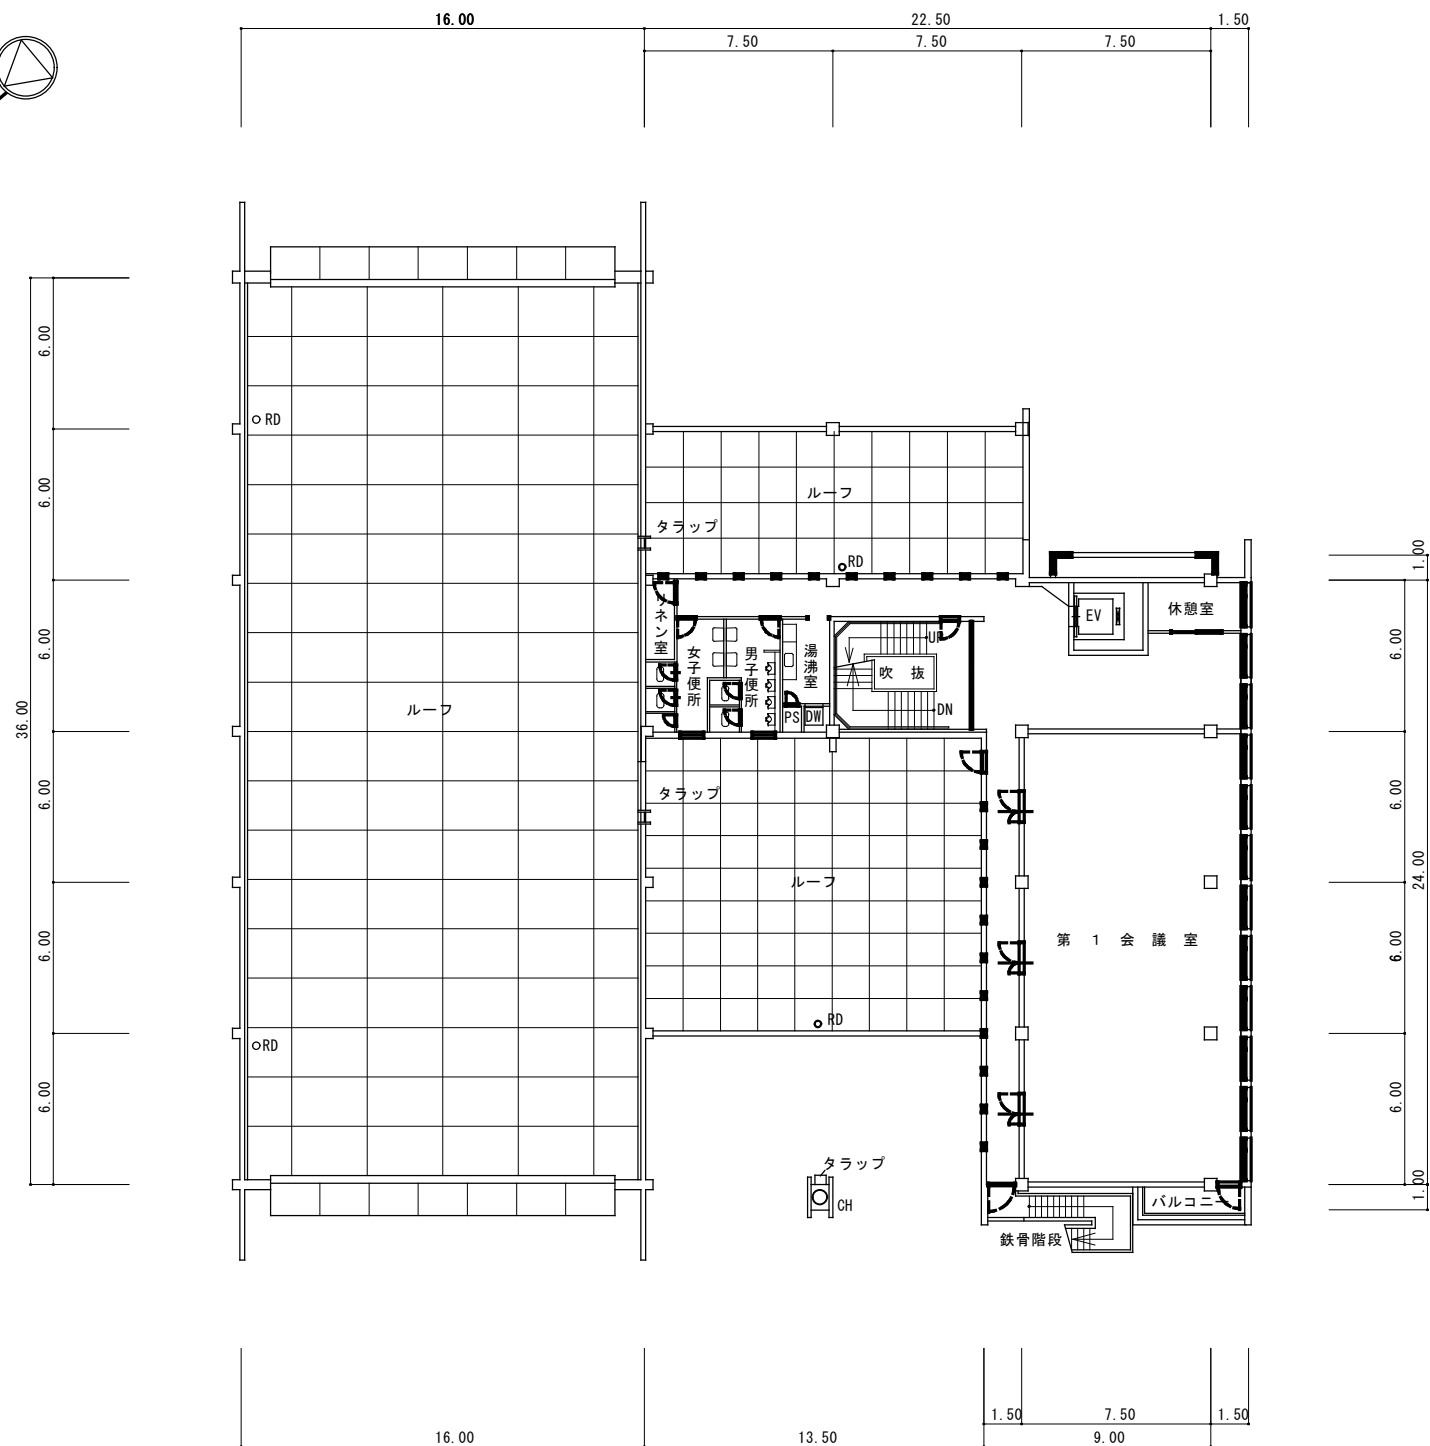

3 階 平 面 図 S = 1 / 3 0 0

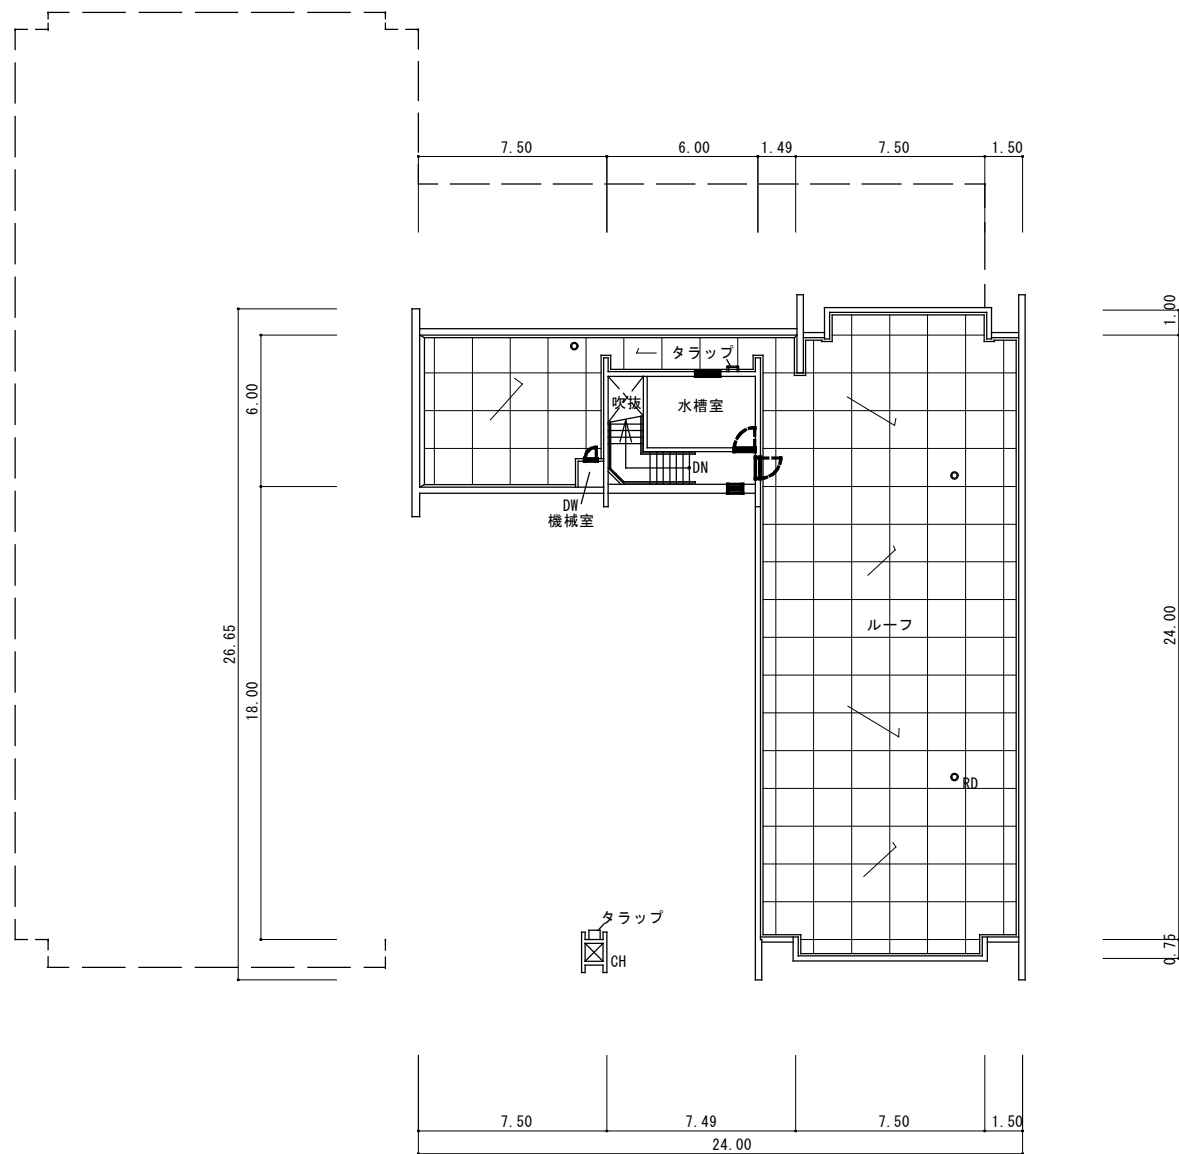

屋上平面図 S = 1 / 3 0 0